




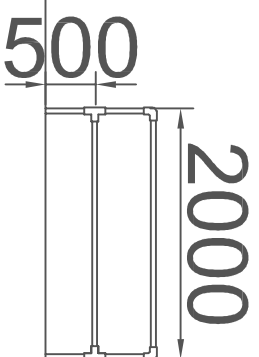
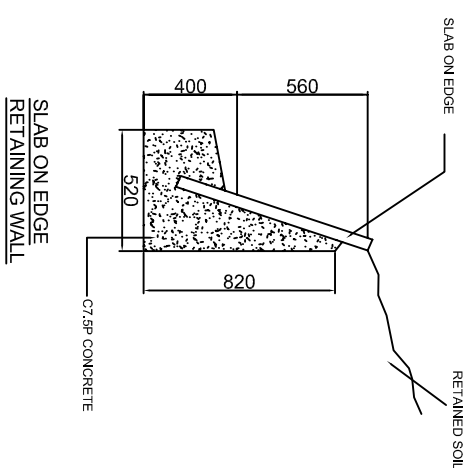
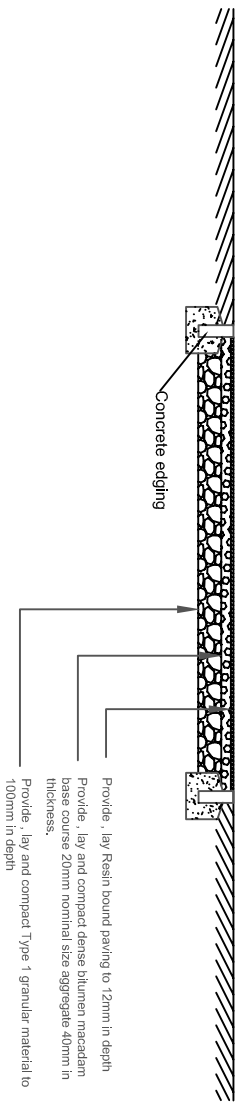
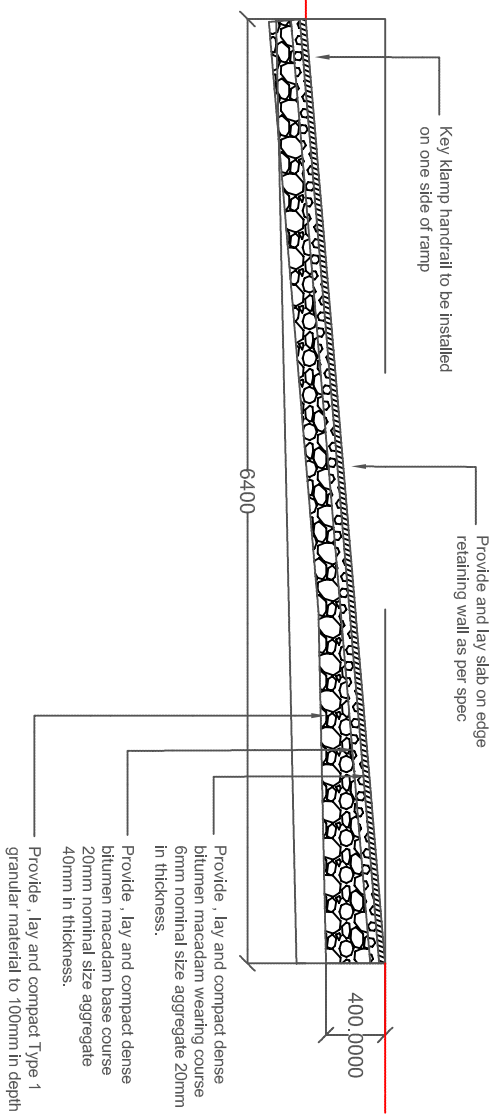


NOTES / REVISIONS

-  Resin Surface
-  Tarmac surface
-  Existing Footpath
-  Proposed footpath
-  Handrail



Key Klamp Two Rails



no: Revision Date:

STEVENAGE BOROUGH COUNCIL

Zayd Al-Jawrd
Assistant Director of
Planning & Regulation
Daneshill House,
Savenage,
Herts, SG1 1HN,
Telephone: (01438) 242242

PROJECT:
St Nicholas Footpath repairs

DRAWING:
Proposed layout

DRAWN BY: RPS CHECKED:

DATE: Sep 2021

SCALE: NTS

DRAWING NUMBER: RS/SNC/01