




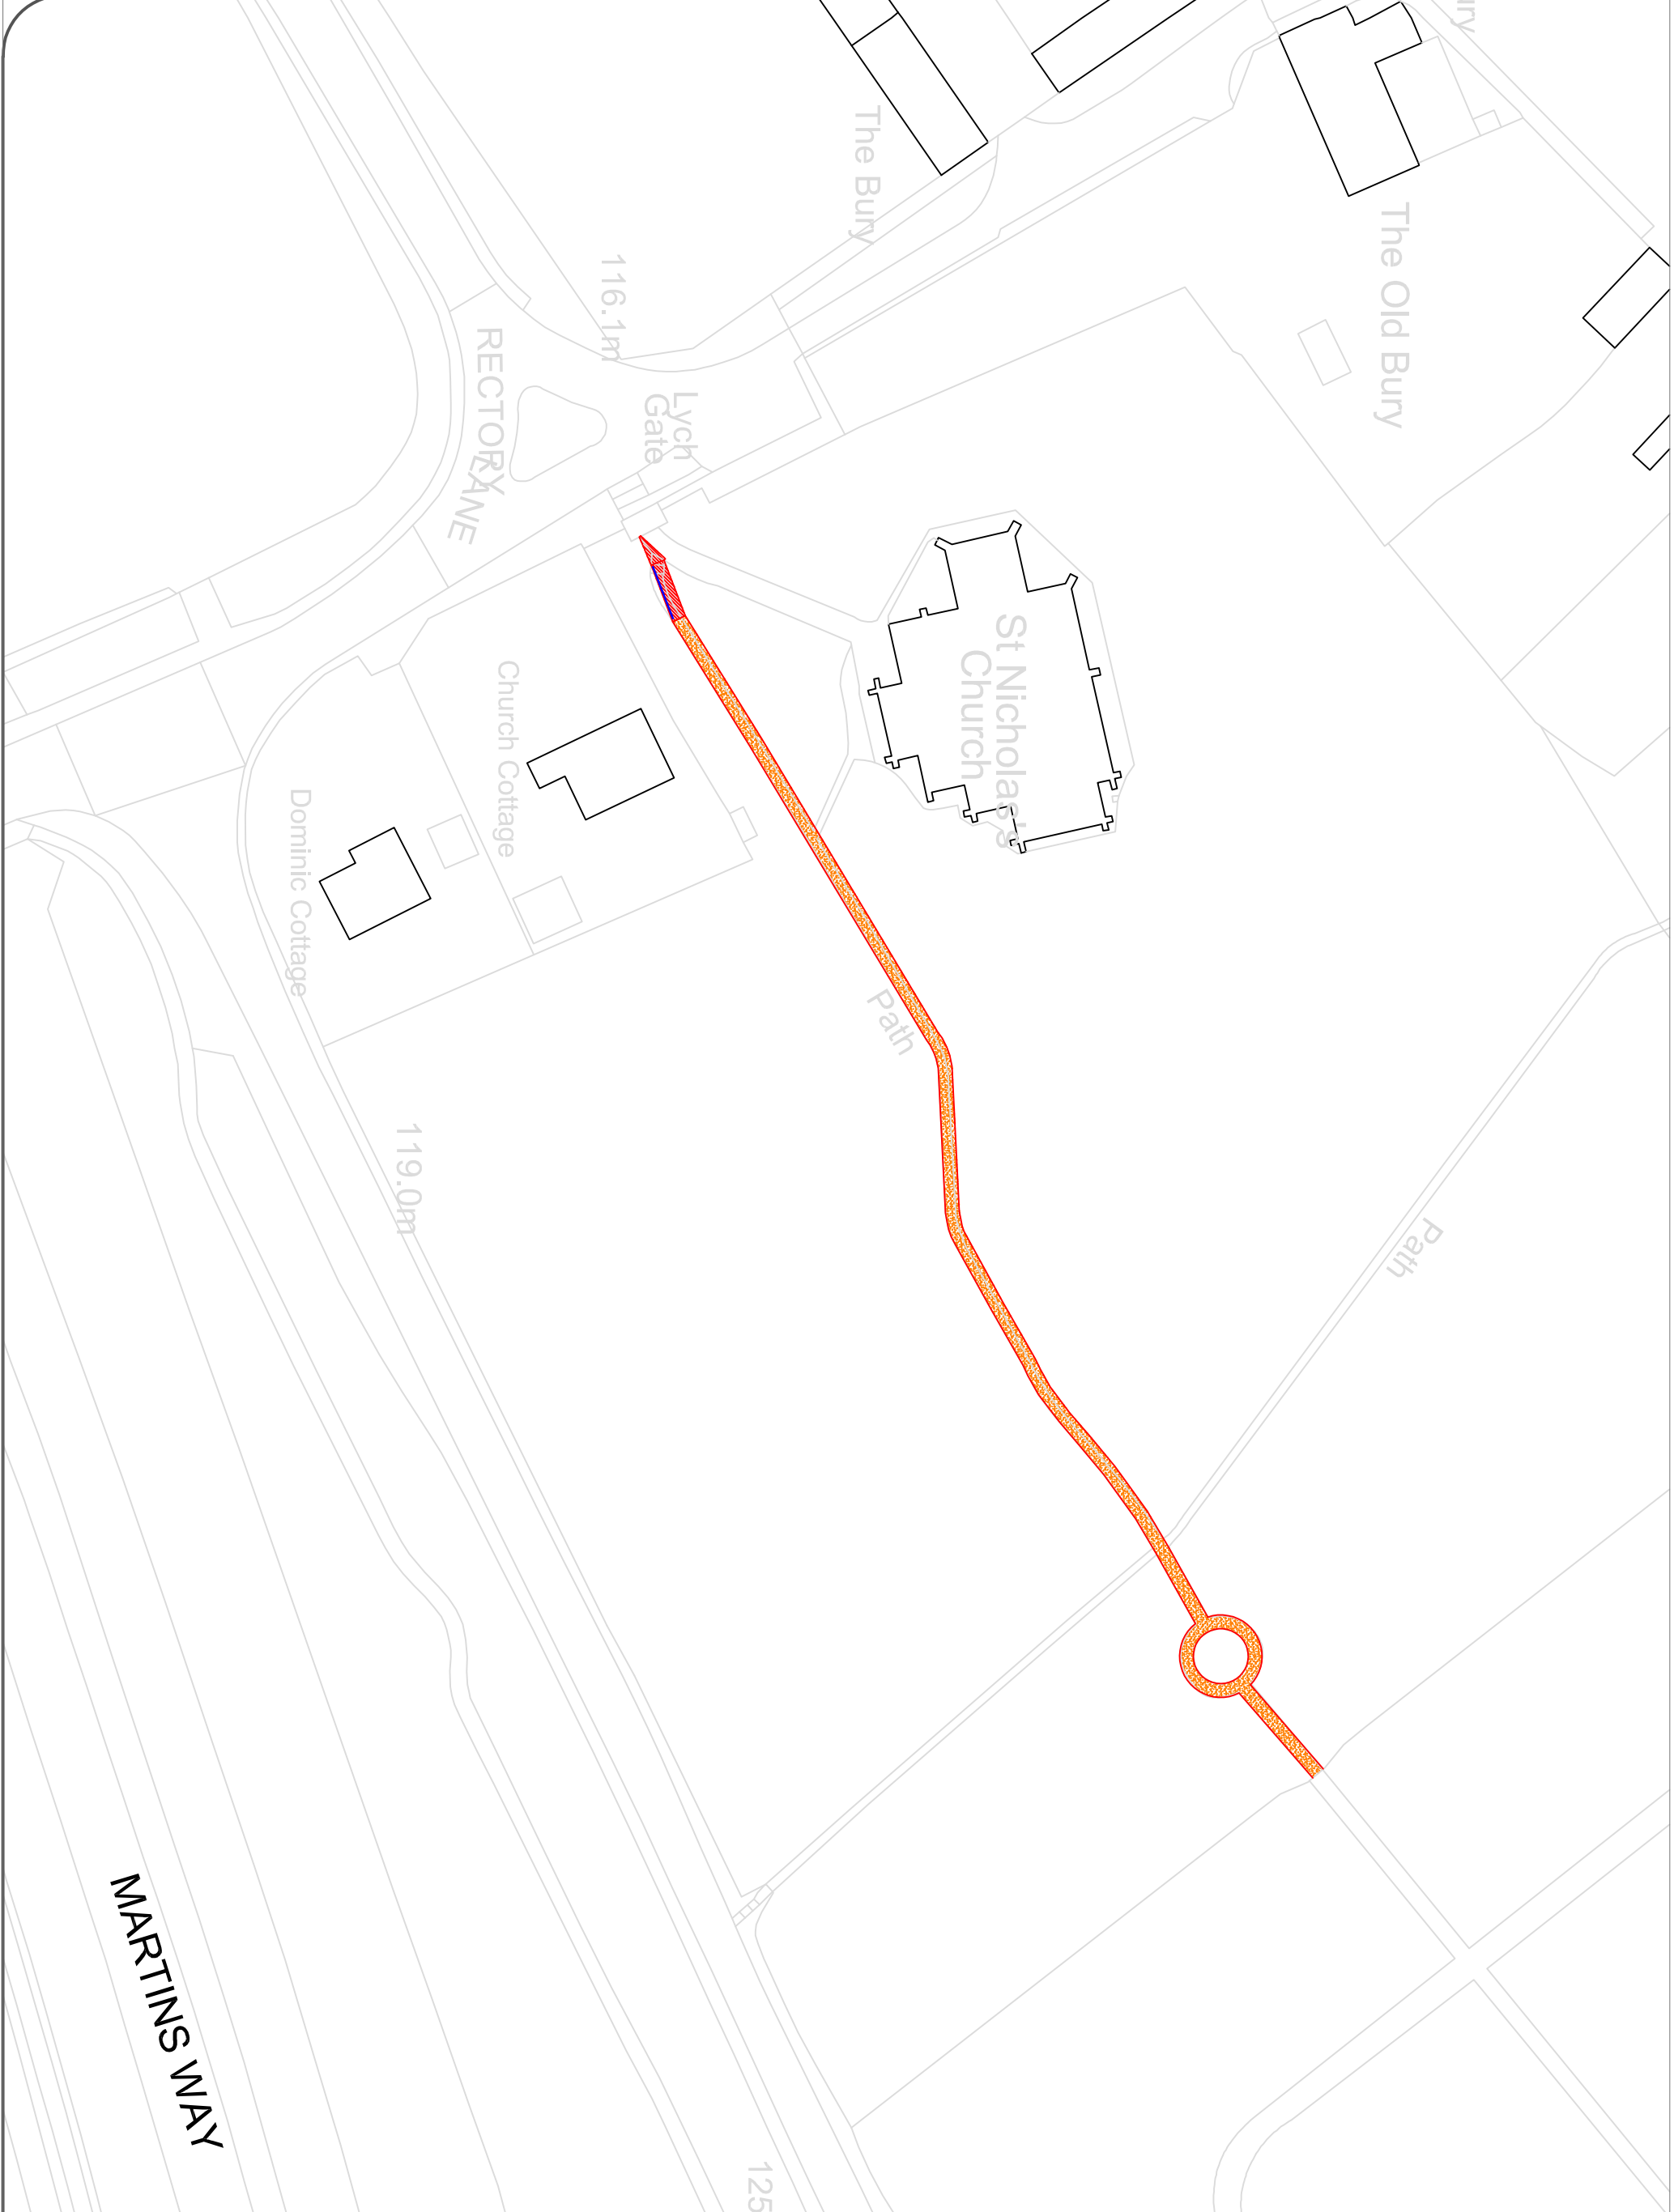


NOTES / REVISIONS

-  Resin Surface
-  Tarmac surface
-  Existing Footpath
-  Proposed footpath
-  Handrail



no: Revision Date:
STEVENAGE BOROUGH COUNCIL
 Zayd Al-Jawrd
 Assistant Director of
 Planning & Regulation
 Daneshill House,
 Danestrete,
 Stevenage,
 Herts, SG1 1HN,
 Telephone: (01438) 242242

PROJECT:
St Nicholas Footpath repairs

DRAWING:
 Proposed layout

DRAWN BY: RPS	CHECKED:
------------------	----------

DATE: Sep 2021

SCALE: NTS

DRAWING NUMBER: RS/SNC/01

MARTINS WAY